


DETAIL 7. CONSTRUCTION JOINT (NEXT DAY POUR, WHERE JOINT HAS "EASED" SHOULDERS OR HAS OPENED)

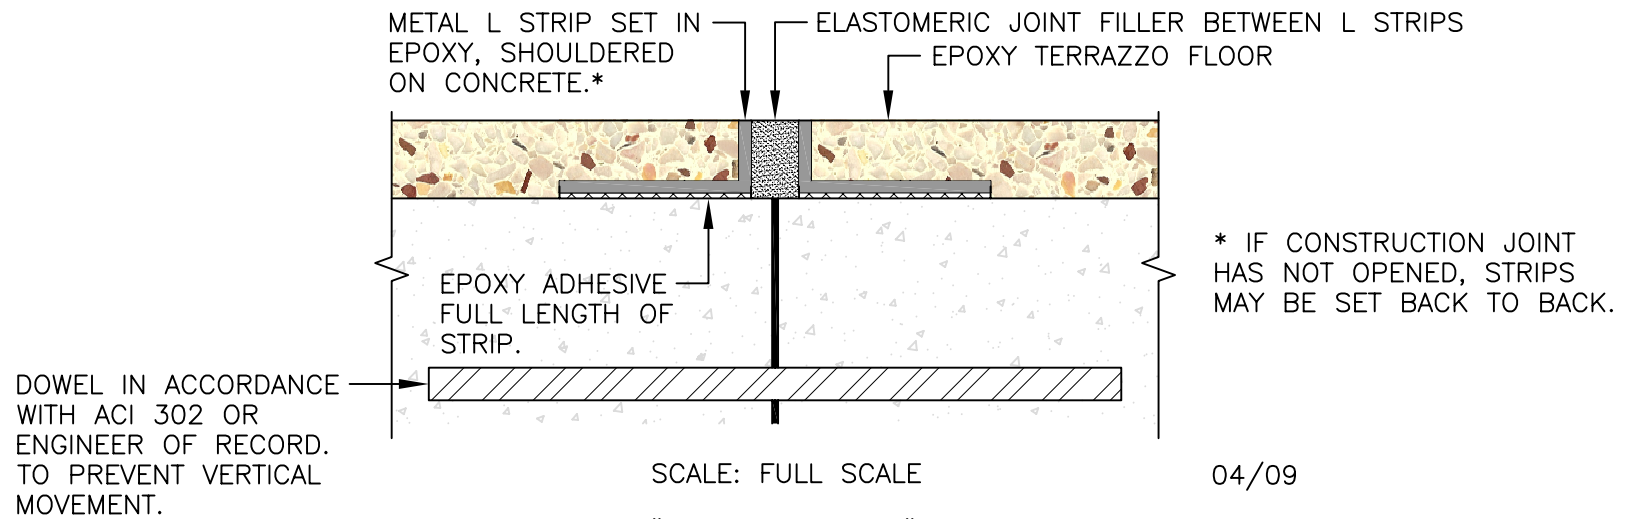

OPTION: FOR "ART WORK AREAS". SEE BURIED CONTRACTION JOINT. REFER TO DETAIL 3.

*CARE SHOULD BE TAKEN BY CONCRETE CONTRACTOR TO PROVIDE A STRAIGHT JOINT, PLACED IN COORDINATION WITH DESIGN TEAMS CONSIDERATION OF FINAL GRID PATTERN. SQUARE EDGES ENCOURAGED. TOOLED EDGES DISCOURAGED.