


DETAIL 3. OPTION IN ART WORK (MOVEMENT FROM SUBSTRATE MAY SHOW THROUGH)

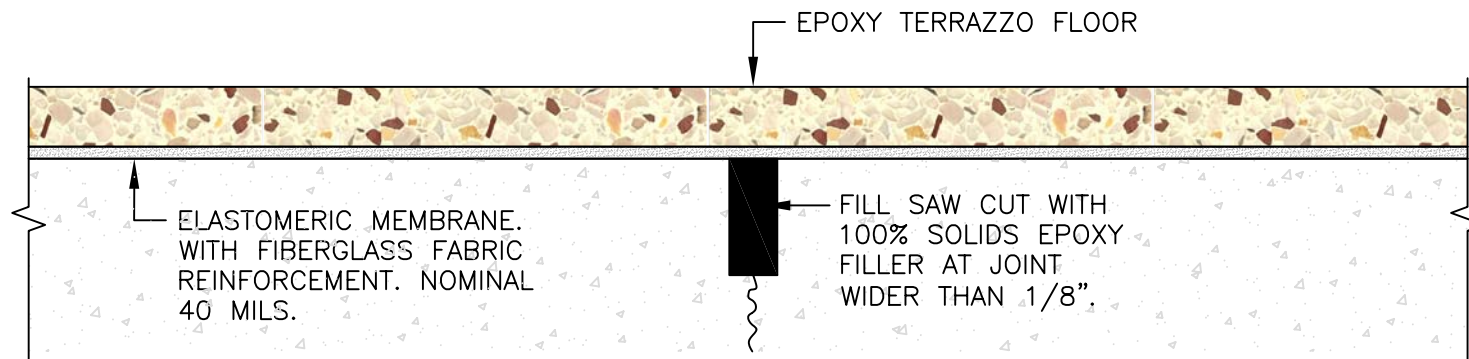

SCALE: FULL SCALE

04/09

TREATMENT OF CRACKS IS IN ANTICIPATION OF HORIZONTAL MOVEMENT. VERTICAL MOVEMENT WILL TELEGRAPH THROUGH EPOXY TERRAZZO. MOVING CRACKS MAY TELEGRAPH THROUGH TERRAZZO

\*CARE SHOULD BE TAKEN BY CONCRETE CONTRACTOR TO PROVIDE A STRAIGHT JOINT, PLACED IN COORDINATION WITH DESIGN TEAMS CONSIDERATION OF FINAL GRID PATTERN. SQUARE EDGES ARE ENCOURAGED. TOOLED EDGES ARE DISCOURAGED.